

22004

ACK

100

0 Z

1 ON
JD S


ETAIL

GYPSUM
WALL

8" METAL STUDS

LOW METAL
JAMB

JAMB

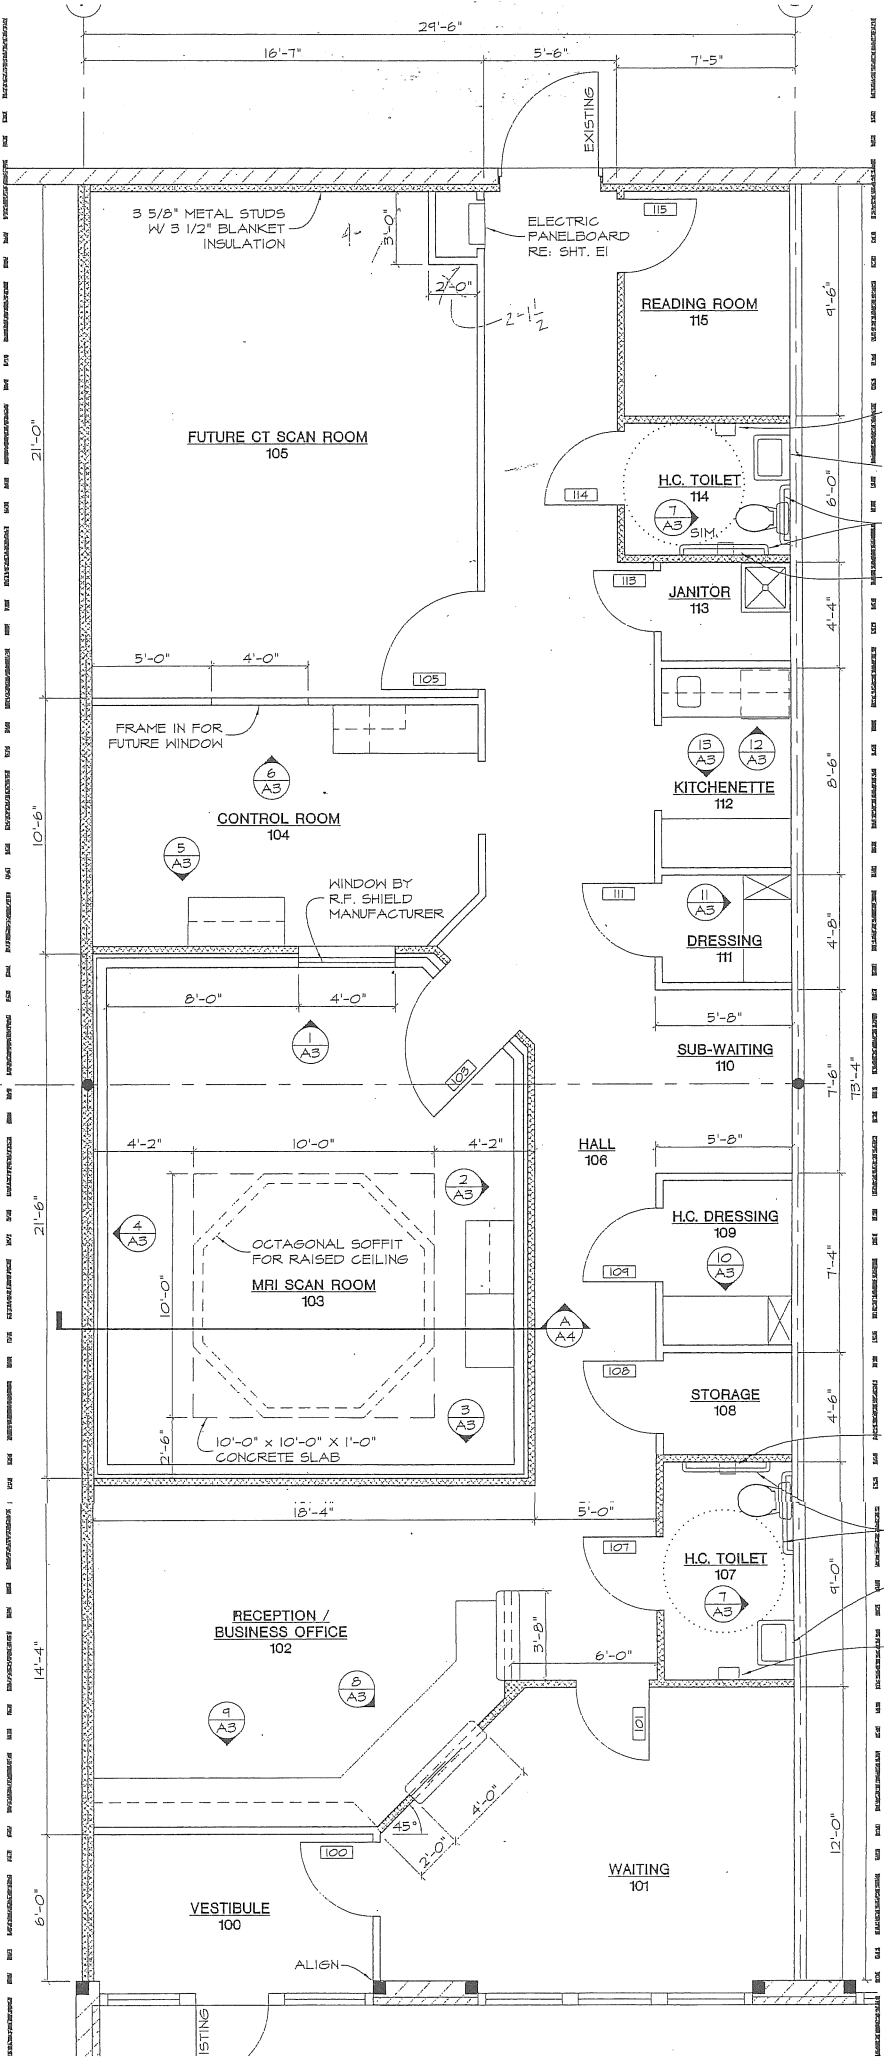

3 5/8" METAL STUDS
W 3 1/2" BLANKET
INSULATION

ELECTRIC
PANELBOARD
RE: 5HT. EI

EXISTING

READING ROOM
115

H.C. TOILET
114

JANITOR
113

KITCHENETTE
112

DRESSING
111

SUB-WAITING
110

HALL
106

H.C. DRESSING
109

STORAGE
108

H.C. TOILET
107

WAITING
101

VESTIBULE
100

RECEPTION /
BUSINESS OFFICE
102

MRI SCAN ROOM
103

CONTROL ROOM
104

FUTURE CT SCAN ROOM
105

FRAME IN FOR
FUTURE WINDOW

WINDOW BY
R.F. SHIELD
MANUFACTURER

OCTAGONAL SOFFIT
FOR RAISED CEILING

10'-0" x 10'-0" x 1'-0"
CONCRETE SLAB

ALIGN

16'-7"

29'-6"

5'-6"

7'-5"

21'-0"

21'-0"

10'-6"

21'-6"

10'-0"

18'-4"

14'-4"

6'-0"

9'-6"

9'-1"

12'-0"

4'-6"

4'-6"

7'-4"

7'-6"

13'-4"

4'-8"

4'-4"

6'-0"

9'-6"

4'-2"

10'-0"

4'-2"

4'-2"

8'-0"

4'-0"

5'-0"

5'-8"

5'-0"

6'-0"

3'-8"

2'-0"

4'-0"

45°

2'-0"

2'-1 1/2"

2'-0"

3'-0"

1

2

3

4

5

6

7

10

11

12

13

14

15

A

B

A3

A4

A5

B